

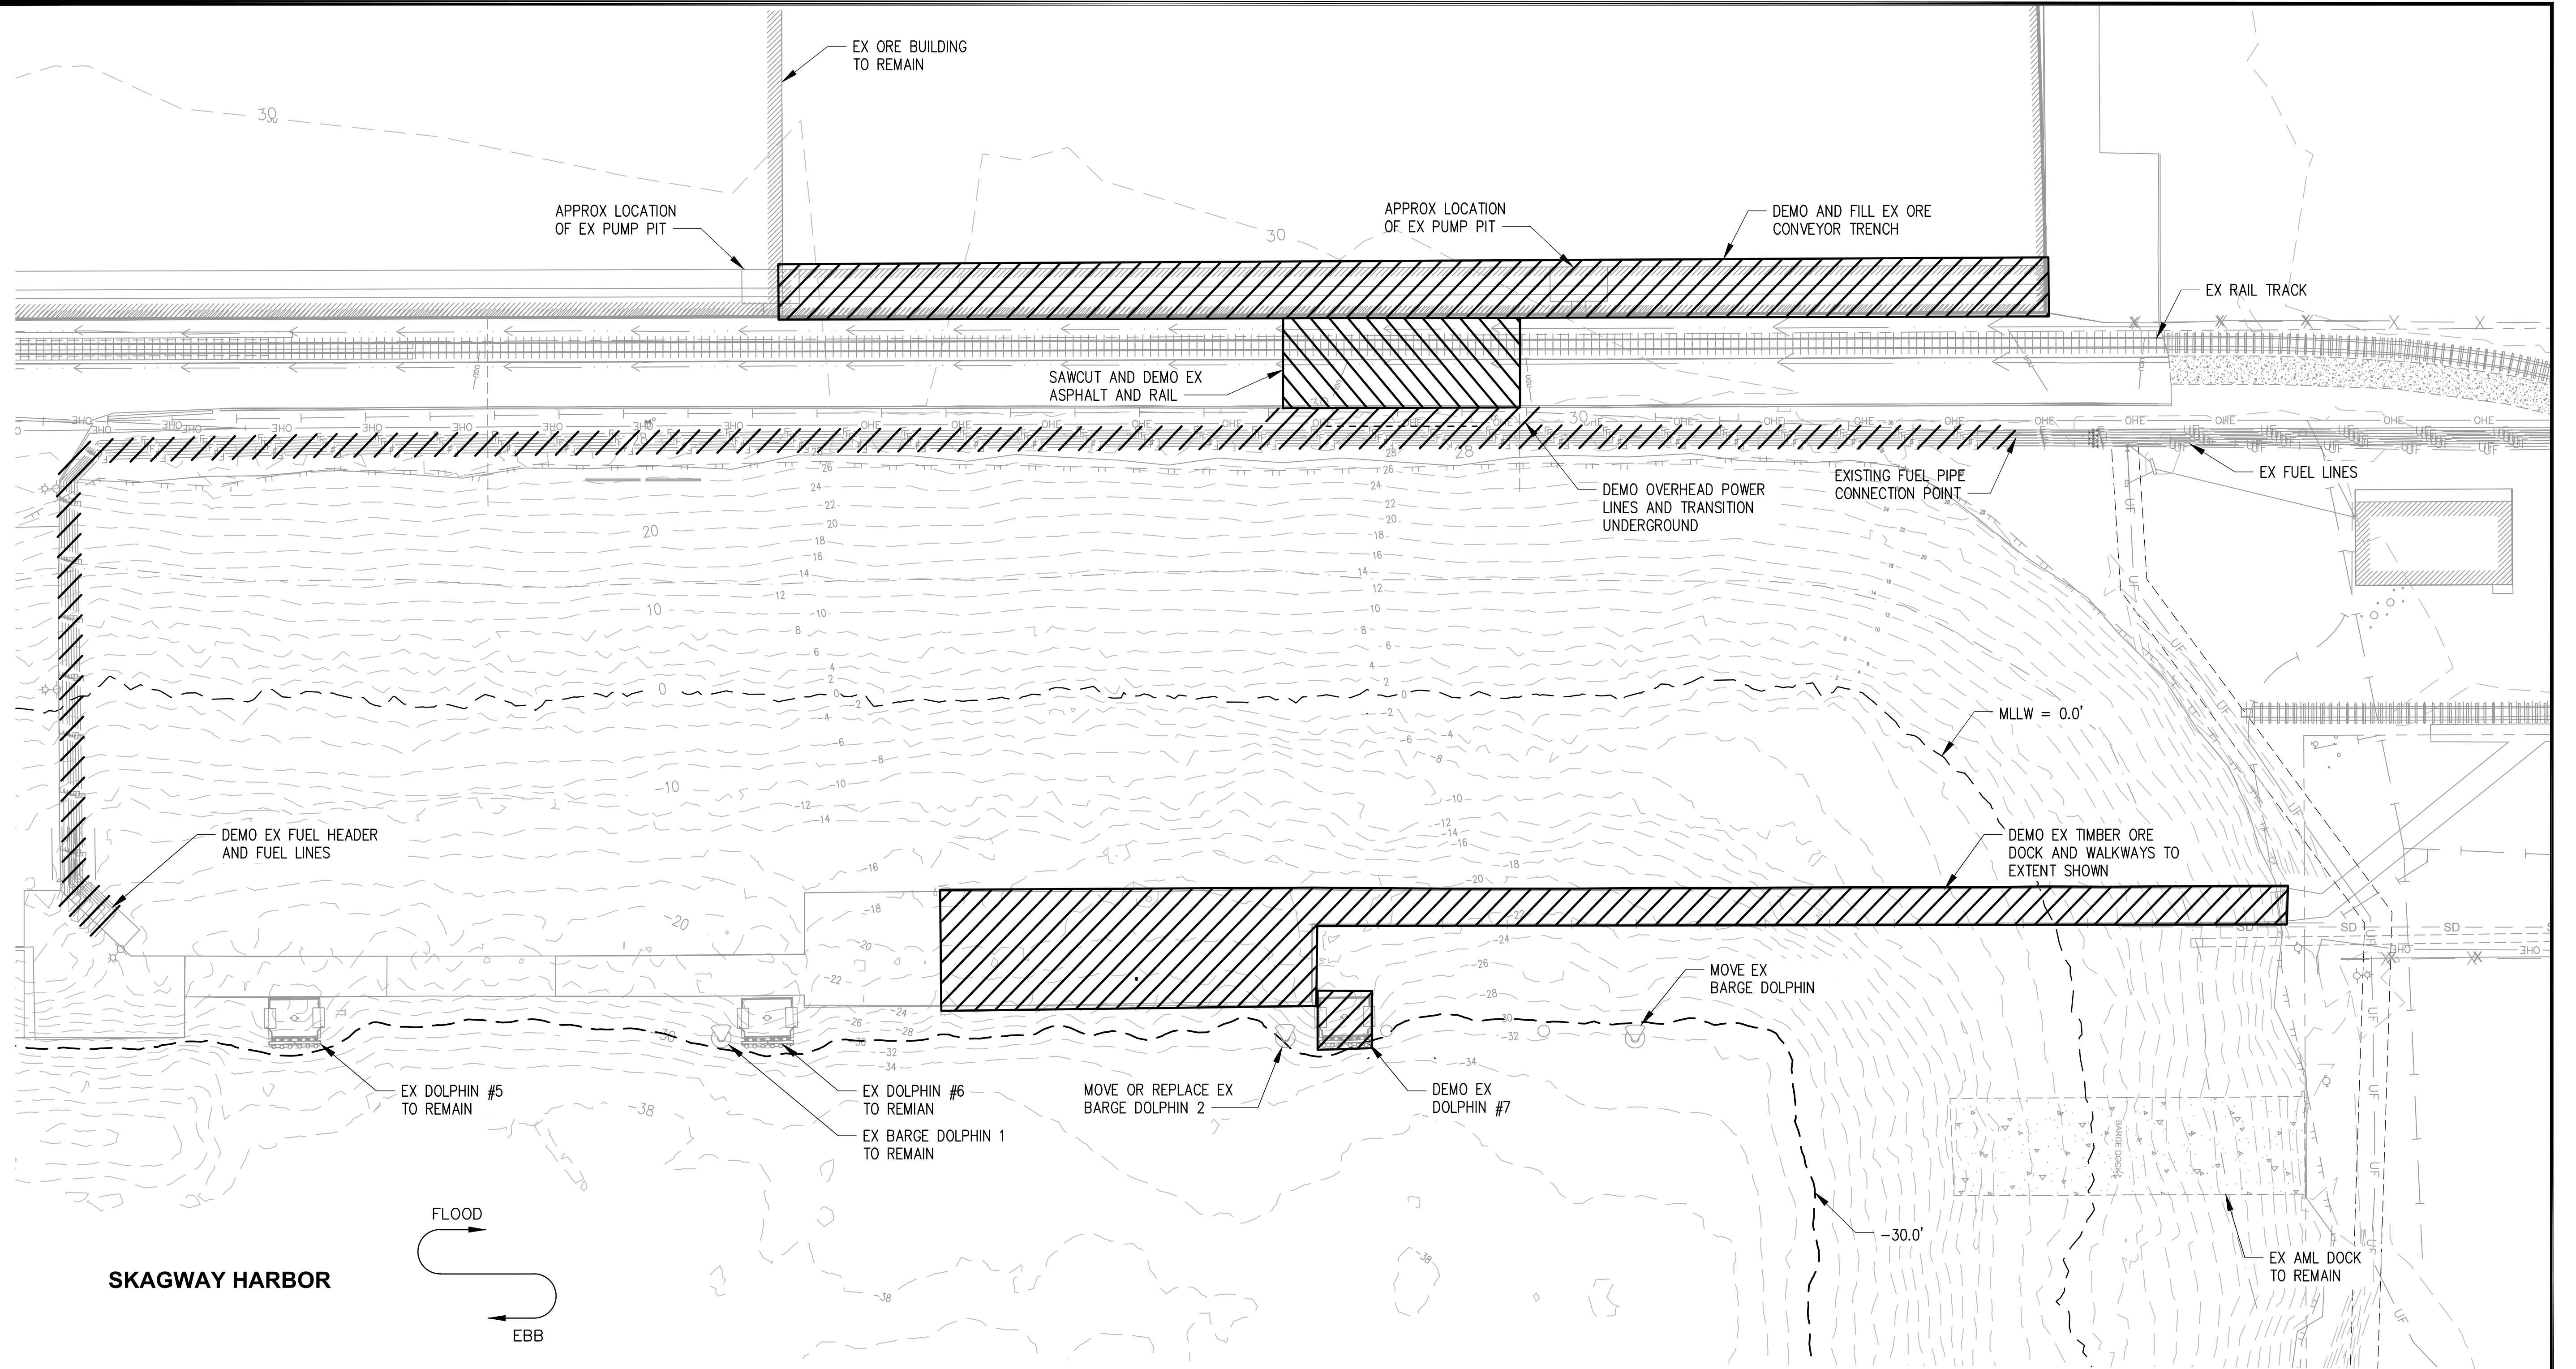


Plotted: Apr 04, 2024 - 9:50am bdonahue Layout: Demo
 X:\2024\2400047 Municipality of Skagway -2024 PIDP Grant\6.01 Drawings\Exhibit\2024-03-21 PIDP Grant\PIDP Grant Exhibit.dwg

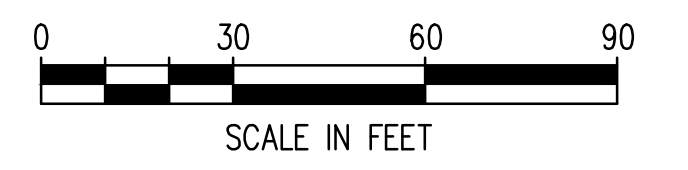

DEMO PLAN

SCALE: 1" = 30'

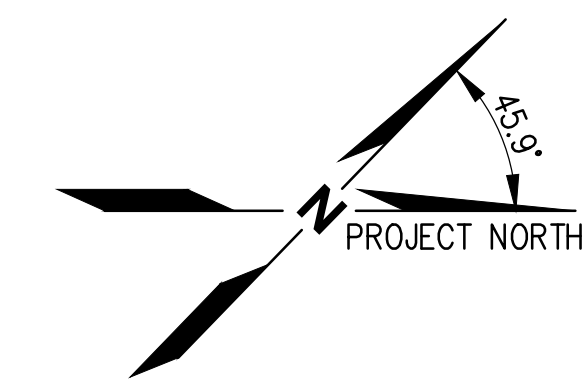

kpff

1601 5th Avenue, Suite 1300
 Seattle, Washington 98101
 (206) 382-0600 Fax (206) 382-0500

NO.	DATE	BY	REVISION




ORE PENINSULA REDEVELOPMENT
 SKAGWAY, ALASKA

DEMO PLAN

DRAWN: MM/HS	PROJECT NO.: 2200047
DESIGN: BD	SCALE: AS SHOWN
CHECKED: RR/ED	DATE: 03/28/2024
DRAWING NO.	01
SHEET NO.	1 OF 3

EXHIBIT DRAFT

Plotted: Apr 12, 2024 - 11:29am jjohnson Layout: Prop Plan X:\2024\2400047 Municipality of Skagway -2024 PIDP Grant\6.01 Drawings\Exhibit\2024-03-21 PIDP Grant\PIDP Grant Exhibit.dwg

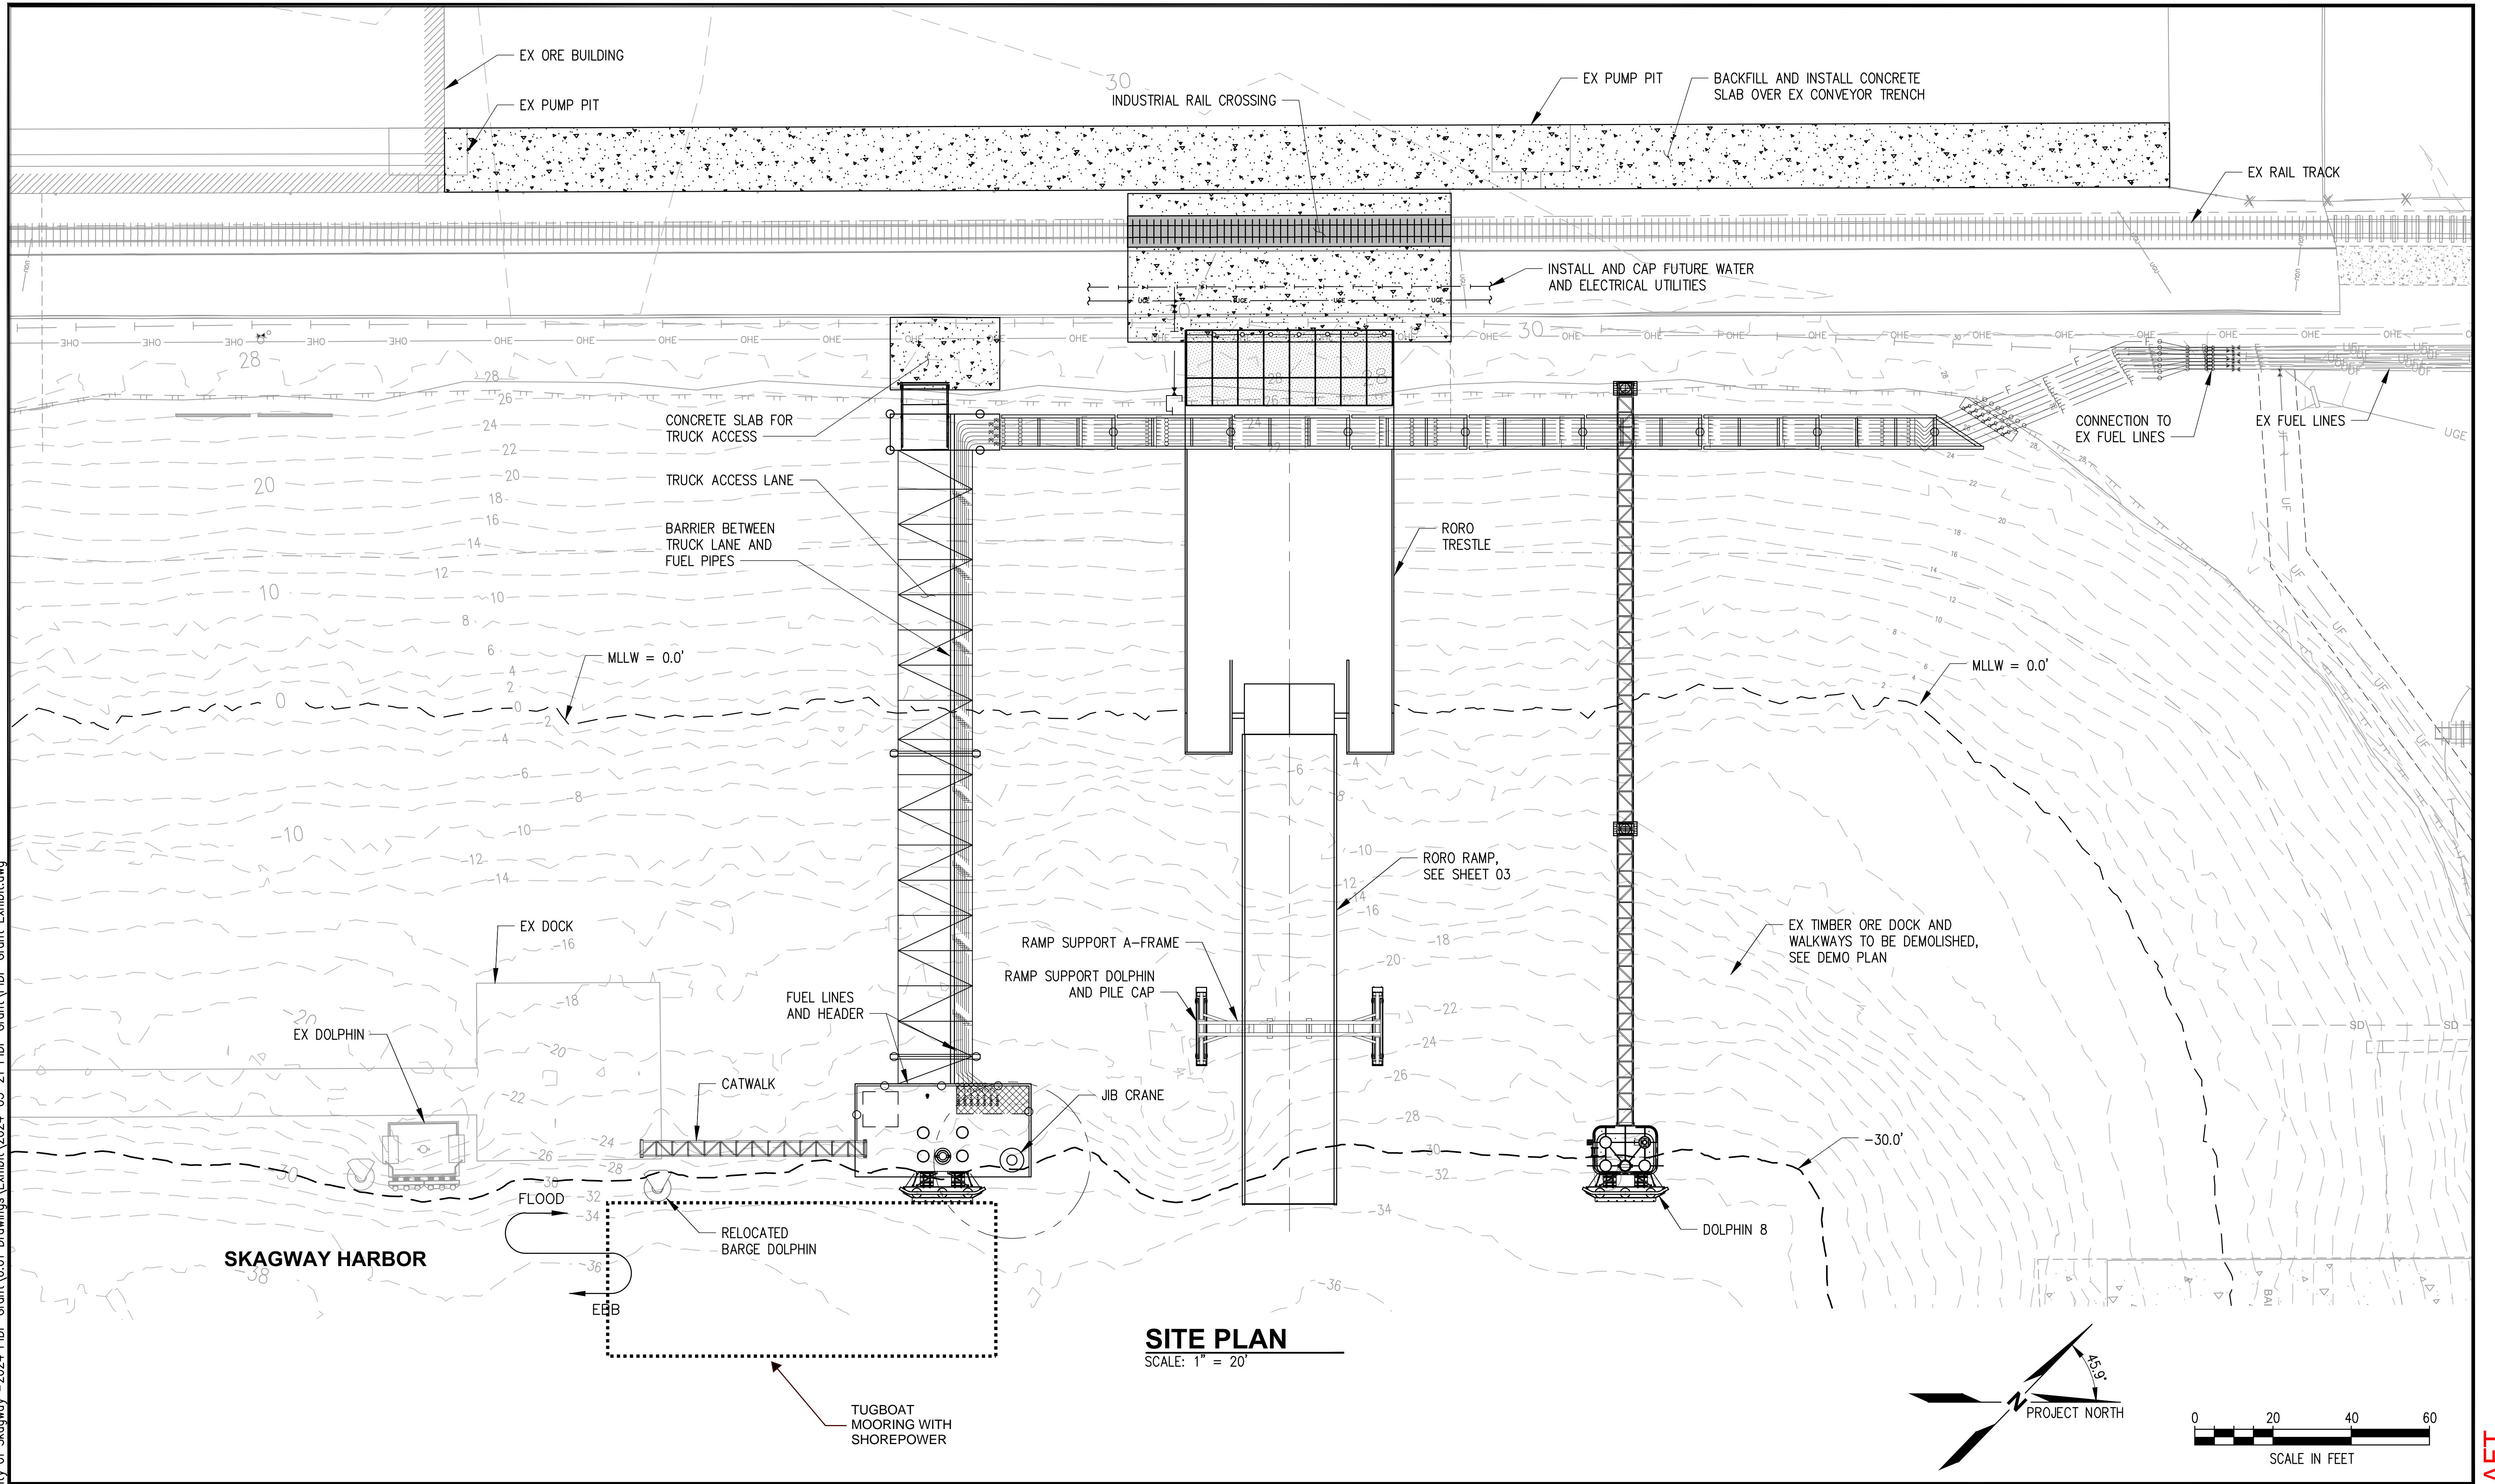

kpff

1601 5th Avenue, Suite 1300
Seattle, Washington 98101
(206) 382-0600 Fax (206) 382-0500

NO.	DATE	BY	REVISION




ORE PENINSULA REDEVELOPMENT
SKAGWAY, ALASKA

SITE PLAN

DRAWN: MM/HS	PROJECT NO.: 2200047
DESIGN: BD	SCALE: AS SHOWN
CHECKED: RR/ED	DATE: 03/28/2024
DRAWING NO.	02
SHEET NO.	2 OF 3

EXHIBIT DRAFT

Plotted: Apr 10, 2024 - 4:30pm
 X:\2024\2400047 - Municipality of Skagway - 2024 PIDP Grant - 2024 PIDP Grant\6.01 Drawings\Exhibit\2024-03-21 PIDP Grant\PIDP Grant Exhibit.dwg

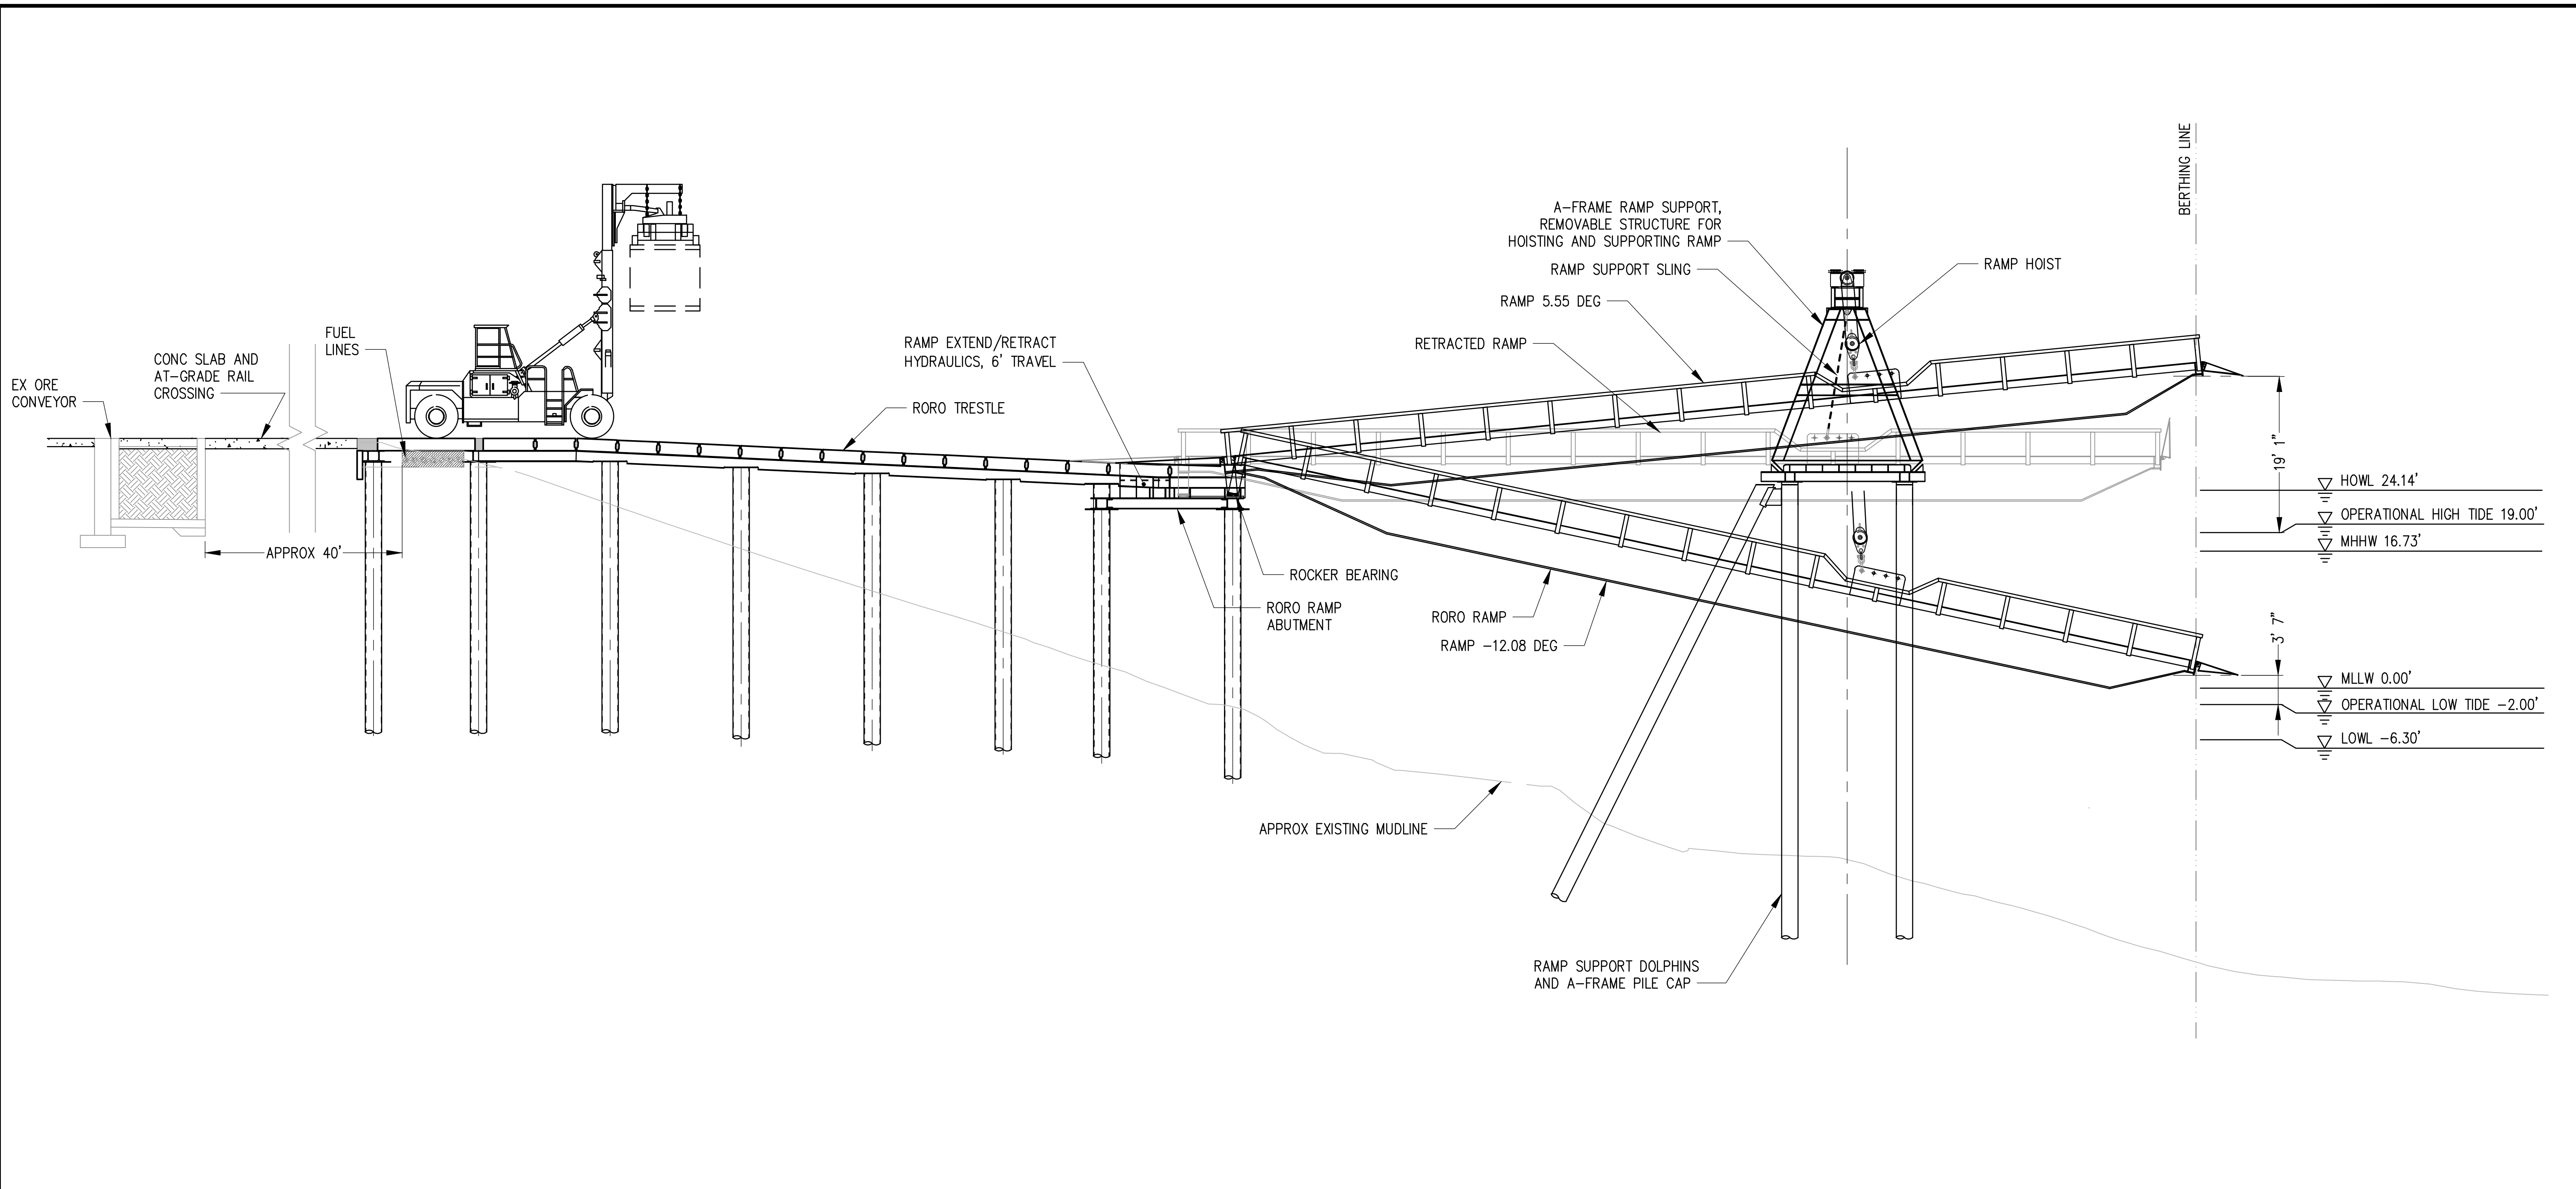


RORO RAMP NOTES

1. RORO RAMP PROVIDES ACCESS TO BARGES WITH DECK HEIGHTS RANGING FROM XX MLLW TO XX MLLW.
2. AT A TIDE OF XX MLLW THE RAMP CAN BE RAISED TO APPROXIMATELY XX MLLW.
3. DESIGN VEHICLES FOR THE RORO RAMP INCLUDE:
 - A.A. SVETRUCK CONTAINER HANDLING FORKLIFT
 - A.B. MANITWOC 4100W SERIES 2 CRANE TRAVEL (W/ CAR BODY WEIGHTS REMOVED)
 - A.C. HL-93 TRUCKS
4. RAMP ANGLES RANGE FROM XX DEGREES TO XX DEGREES DURING OPERATION TIDES OF XX MLLW TO XX MLLW.

RORO RAMP SECTION

SCALE: 1" = 10'

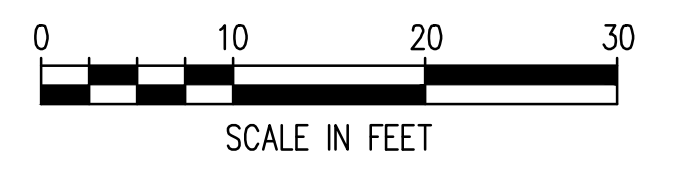

NO.	DATE	BY	REVISION



ORE PENINSULA REDEVELOPMENT
SKAGWAY, ALASKA

SECTION

DRAWN: MM/HS	PROJECT NO.: 2200047
DESIGN: BD	SCALE: AS SHOWN
CHECKED: RR/ED	DATE: 03/28/2024
DRAWING NO.	03
SHEET NO.	3 OF 3

EXHIBIT DRAFT