# RECEIVED

MAR 11 2024

MUNICIPALITY OF SKAGWAY

# Application/Permit # 2024 011

# Municipality of Skagway Permit Application for Development in the

**Business - Skagway Historical Zoning District** 

This zoning district is for the area of downtown Skagway with special historical significance. It is to allow commercial development whose buildings are in keeping with the architectural character of the historic Gold Rush era.

	For	City	of	Skagway	Staff	to	Fill	Out
--	-----	------	----	---------	-------	----	------	-----

	☐ Application Complete & Accepted for
	Review Date
	☐ Building Permit Needed
	☐ Planning Commission Approval Needed
	☐ conditional use permit#
	☐ variance permit#
	☐ Historic Commission Approval Needed
3	☐ State Fire Marshall Approval Needed
	☐ State or Federal permits needed, including
	Coastal Management Program Consistency
	Review

The Historic District helps to safeguard the heritage of Skagway by preserving its cultural, social, economic, political and architectural history. For this reason, special regulations are applied to preserve or enhance its unique historic character.

IN ORDER FOR THIS APPLICATION TO BE CONSIDERED COMPLETE AND YOUR PERMIT REVIEW TO BEGIN, SKAGWAY CITY HALL STAFF MUST REVIEW THIS PERMIT APPLICATION AND ENSURE THAT IT HAS BEEN FILLED OUT COMPLETELY AND THAT ALL DRAWINGS, DIAGRAMS AND INFORMATION NEEDED HAVE BEEN SUBMITTED.

Two sets of drawings must accompany your application, one set no larger than 11"x17". Applications will not be processed until all application fees have been submitted.

Property	Name KATIA ARYEH
Owner:	Phone & Fax (310) 666-9953
	Mailing Address 201 OCEAN AVE. \$1809B SANTA MONICA, CA 90402
	Signature for the Math.
	Date 3/11/2024 / \// // // // /// /// ///
C	
Contractor	Name DOLAND CONSTRUCTION
or agents:	Phone & Fax (967) 983-2121 (907) 983-2141
	Mailing Address P.O. Box 455 SKAGWAY, AK 99840
	Who should we contact regarding this permit? CONTRACTOR
Project	Lot(s) BA
Location:	Block(s) 22
	Subdivision SKHGWAY TOWNSITE
	Street Address 204 7TH AVENUE
	Other
	(legal description)

Applicant Proposes to:  ☑ Construct ☐ Alter ☐ Enlarge	☐ Move ☐ Convert ☐ Demolish	All or part of:  ☐ Building ☐ Building Interior ☐ Building Exterior ☐ Other	
		l cost of construction includes finist litioning, fire extinguishing systems	
Description of Work: <u>Co</u>	onstruct a	small building and	! tall screen
	npliance: I/We here	by certify that the improvement inc and codes as adopted by the City	
<ul> <li>If any information</li> <li>If the permit is iss</li> </ul>	n is incorrect the pe	he information in the application. ermit may be revoked. hether based on misinformation or ay be revoked.	an improper
Property Owner/Contractor With this applic		(signed)	DATE 3 11 (24

A surveyed plot plan showing the location of all existing or proposed buildings or alterations. The plans must show all property lines, easements, or other property information related to this application.

Building Permit Application Checklist
Unless otherwise noted by City Staff all of these must be included in your plans.

Sit	e Plai	n e e e e e e e e e e e e e e e e e e e	Flo	oor C	onstruction Plan
Yes	<u>N/A</u>			N/A	
M		North Arrow	M		Overall dimensions
K		Distances from building to other property lines	X		Indicate if framing material is a framed joist
		or other buildings & structures			system or pre-engineered trusses
	Ħ	Location of fuel tank(s), other ancillary	X		Layout, material size, species, grade, spacing,
		equipment	٠.		span and connections
Ø		Required off-street parking	A		Location of load bearing walls
	Ø	Water and sewer lines	MM		Floor type
	M	Well and septic system	• •		Slab floor: treated soil, vapor barrier, welded
	Ö	Existing and proposed electric meters			wire mesh and thickness of concrete
	×	Easement dimensions			Wood floor: connection to foundation floor
	Ø	Location of signs			insulation: type
	•				R-Value
Fo	undai	tion Plan			floor sheathing thickness
		ivii I iaii			moor one amount of
	N/A	Outling/size of all foundations including two	r-	torio	· Wall Section
×		Outline/size of all foundations including: type,			wan section
108		interior bearing walls, piles and pads	T CS	N/A	Pinish ad and a
M		Depth (minimum of 12" below grade)	M		Finished grade
	u	All horizontal and vertical reinforcement steel	N		Foundation
_	₩.	indicating size and placement	4		Type of wall: masonry, filled cell or wood
	X	All slab elevation changes			Connection of wall to foundation
	X	Ventilation and flow-through openings		Ă,	Pressure treated bottom plates, sill seal
			X		Size of studs & spacing
Flo	or Pl	an	口路河南		Ceiling height
Yes	N/A		<b>58</b>		Sheathing with vapor barrier
Ø		Square footage: habitable + non-	Ц	X	Wall insulation: type
•		habitable O = total 380	_	_	R Value
13		Exterior walls with dimensions	M M		Exterior wall finishes
X		Layout for all rooms showing principle	Ħ		Minimum 6" clearance between wood siding
		dimensions	v		and grade
13		Label all rooms (rooms with closets may be	Ø		required fire rating(s)
_	_	considered sleeping rooms and will require		X	chimneys, crickets, ventilations and flow
		emergency egress)	X		Windows and doors
	Ħ	All plumbing fixtures including water heater			
	-	and washing machine hook-up	Ele	evatio	ns (face view)
<b>X</b>		Door and window sizes, labeling egress		N/A	(
~	_	windows, all header sizes, door swing	Ż		Elevation of each face is required
	区	Changes in floor elevations	<b>X</b>		Doors, windows, landings, steps, porches,
	Ø	Tempered glass in hazardous locations	Ø		Height of roof ridge, overhang and finished
587		Attic access and dimensions	grae		The girl of root rage, overhang and innones
4		All storage areas	8.44		
口阿阿阿		Entry door landings and dimensions			
Ä	Ø	Interior and exterior stairs w/rise & run and			Wall Section (load bearing)
_	~	width dimensions, handrails		N/A	
×		All columns and beams with dimensions		X	Foundation – shape, size and steel
<u> </u>	<b>18</b>	Tenant and/or occupancy separation			reinforcement
_	W	requirements			
		requirements			

Fire Safety

Yes	N/A	amaka datastars (minimum of 1		s N/A	Tenant separation if required
ш	עק	smoke detectors (minimum of 1 room, one in area adjacent to sle			Size of studs & spacing
		minimum of 1 per floor) and all	•	_	Rafters: label as such with ridge beam, collar
		fire extinguishers			ties, species/grade and spacing
	Ż	flammable liquid storage or tran			Engineered trusses: label as such, spacing
		use of open flames (fireplace, ga	as stovetop, etc)	<b>[2</b> ]	ceiling insulation: type R Value
Nø.		Saal alaatuisal		X	ceiling finish – 24" framing o.c. requires ½"
	ecnar N/A	ical, electrical		• •	ceiling board or 5/8" gypsum board minimum,
163	<b>K</b>	Location & size of service entra	nce		1/2" gypsum is ok for 16" o.c.
M	Ĝ	Lights, switches, and regular ou	NZ		Roof sheathing – type, thickness, nailing
	X	Required GFCI & Arc Fault rec	entacles	K	pattern, nail size
X		Required lighting and switches	opiacios 🗖		Underlayment – type & weight drip edge Sub-fascia size and material
	N .	Location of heating appliances a	and ducting	. 🗖	Fascia size and material
	冥	UL cut sheets for all appliances	Î	, 🗖	Overhang dimension, type of ventilation,
					location and amount
			×		Covering – metal, 3-tab, shake, etc. and
			ÌX	· 🗆	nail/screw pattern
			ŭ.		Roof slope Means of anchoring roof to walls
			٦	_	Wealth of Micheling 1001 to Walls
			Sı	ecialt	ty Plans
			<del>-</del>	s N/A	•
				M	Elevated (above 30") porch, deck and/or
			_	J.	balcony details
				A	Others as required
	•	stem	D 1 414		
		ust check the Use Bein	<u>ig Proposed or Aite</u>	rea	
1.		nitted Uses			
		Banks and offices;			
		Hotels;			
		Restaurants, not serving alco	<del>-</del>		
	X	Theaters and bowling alleys	•		
		Assembly halls			
		Printing establishments;			
		Laundries of all types and di	ry cleaning establishme	nts;	
		Funeral parlors			
		Retail stores and service sho	ps;		
		Fraternal and social organi			
		Post offices;			
		Dwelling units.			
		Congregate residences as all	lowed by IBC provided	that:	
	•				ited to one building per 5,000 square
		feet.			6 kg 2,000 adams
			ne (1) parking space for	every	3 occupants.
		• •	es not exceed 60% for a	-	<del>-</del>
		` '			all lot lines hordering RG lots

# Prohibited Uses In the Business-Historical District Zone

- 1. All buildings not in keeping with the architectural character of the historic or "Gold Rush" buildings in this zone;
- 2. Any use or structure not of a character indicated under the permitted principal and accessory uses, or permitted by conditional uses pursuant to subsection B of Section 19.04.060;
- 3. Automobile repair garages;
- 4. Service Stations:
- 5. Kennels;
- 6. Structures creating greater than 90% lot coverage for a lot 5,000 sq. ft. or larger

Does your proposed project meet the following requirements? (you must check "yes" or "no") Unless otherwise noted, if the answer is no to any of the questions below, you must get a variance from requirements approved by the Planning Commission before you can begin construction. (Criteria for variances are set out in §19.04.060 A 8).

No variance shall be granted because of special conditions caused by actions of the person seeking relief, or for reasons of pecuniary hardship or inconvenience; nor shall any variance be granted which would permit a land use in a district in which that land use has been prohibited. Variances are intended to provide a mechanism for the relaxation of such standards as minimum lot or yard requirements, setback, or building coverage, when the applicant shows, and the planning commission finds, that the criteria in 19.04.060(A) subsection 8 are met.

1.	Minimum Building Setback Require	ments N/A □	Yes 🔼	No □
	1. Front yard, no requirements			
	2. Side yard, none required, except that to or doors are in a side wall of a propose		5') side yard wl	hen windows
	3. Rear Yard, five feet (5')			
	e answer is no, you must get specific approval fo nit review. Criteria for review are found at section		the planning co	ommission
2.	Maximum Lot Coverage By All Build	dings N/A □	Yes 🔀	No □
Max	imum Lot Coverage: Ninety percent (90%)			
3.	Maximum building height shall not			
	exceed 3 stories (35 ft) high	N/A □	Yes 🕅	No □
	e answer is no, you must get specific approval fon hit review. Criteria for review are found at section		the planning co	ommission
4.	Parking Requirements	N/A □	Yes 🙇	No □
-	parking requirements within Section 19.08.020, Partial and manufacturing establishments, must be		rking, includin	g those for

drive othe	Visibility at Intersections Must be Assured vehicle shall be parked within twenty feet (20') of any street in er has good visibility at street intersections, on corner lots their planting or structure that will impede visibility between a heat feet (8') above the centerline grades of the intersecting street	ntersection. re shall not beight of two	e a fence, wall	, hedge, or
6.	All structures within the Historic District shall			
	comply with the provisions of Chapter 19	.10,		
	Historic District Regulations	N/A 🗆	Yes 🔀	No □
7.	Signage Requirements in Chapter 19.08.012 A	N/A 🗆	Yes □	No 🛭
The	re is a separate sign application available at City Hall which n	nust be subm	itted with your	plans.
8.	Adequate Landscaping or View			
	Obscuring Screening	N/A □	Yes 🔀	No 🗆
Whe	enever a proposed development is either adjacent to a resident	ial structure	٠,	
	ommon with a lot in the Residential General (RG) zoning distr			
solic	I fence, vegetative barrier, or other view and noise obscuring and mitigate negative visual impacts. Junk, trash and debris	screen to pro	mote compatib	

If you checked "no" to any of the questions listed above, except the building height request, you need a variance permit.

# **Historic District Commission Review**

It shall be the duty of the commission to review all plans for the construction alteration, repair, moving or demolition to structures in the Historic District, and it shall have the power to pass upon such plans before a permit for such activity can be granted. In reviewing the plans, the commission shall give consideration to:

- 1. The historical or architectural value and significance of the structure and its relationship to the historic value of the surrounding area;
- The general compatibility of exterior design, arrangement, texture and materials proposed to be used;
- 3. Any other factor, including aesthetic, which it deems pertinent.

The Historic District Commission will review plans using three major criteria:

- 1. design of the building: scale, mass, proportions, height, rhythm and ground plan;
- 2. architectural details: roofline, exterior cladding, windows, entrances, ornamentation, and interior features which are visible from the outside; and
- 3. streetscape: the overall visual effect of a building in relationship to other buildings along the street. The district is a combination of many things architectural styles, building materials, building form and mass and landscaping. The visual impact of the Skagway Historic District must be protected and any change or alteration must be preceded by thoughtful public review.

Prior to coming to the Historic District Commissions, the following questions should be reviewed by an applicant on any project involving existing historic buildings in the district:

- 1. Do the planned changes maintain as much of the original building as possible?
- 2. Are exterior alterations and changes kept to a minimum?
- 3. Do the plans fit the structure's original design?
- 4. Do the plans relate favorably to the surroundings?
- 5. Are the changes visible from the street sides of the building kept at a minimum?
- 6. Are the original building materials maintained or exposed?
- 7. Are all materials appropriate to the building and to the neighborhood?
- 8. Are the original size and shape of door and window openings the same?
- 9. Are the original and distinctive architectural details kept intact?

The following materials, structures, or architectural features are prohibited.

- 1. In order to preserve the unique appearance of the AB Hall and the Pantheon building, the further use of driftwood as an architectural material is prohibited.
- 2. In order to preserve the unique appearance of the McCabe Building and the Pantheon building, the further use of stone or cobbles is prohibited.
- 3. Incorporating the architectural details used on the street façade of the Gold Rush era BPOE Lodge into a modern building is prohibited.
- 4. In new construction, the use of a single recessed entry on a single business frontage that serves as the entry to two individual business spaces is prohibited. Each business space shall have its own entry.
- 5. Canvas tents are prohibited.
- 6. Log buildings are prohibited except for actual log buildings from the Historic Period such as the original Skagway City Hall on 5<sup>th</sup> Avenue.
- 7. Angled entries except at the corner of a building that is at a street or alley intersection are prohibited.

Areas Meriting Special Consideration. Within the Skagway Historic District are several structures that because of their unique design or special use should not be required to conform to historic district guidelines. These structures have a history that is not from the Klondike Gold Rush which is the event that the Skagway Historic District guidelines and ordinances are written to preserve. These structures are products of their own time and place. The listed examples shall not be required to conform to the Skagway Historic District Klondike Gold Rush guidelines except for 19.12.130 Demolition or moving buildings, but shall be treated as products of their own time and protected as such. The Commission shall review any modifications to these structures using the same design criteria listed in SMC 19.12.010(C)(6) basing these criteria on the periods that these buildings were constructed and the buildings own design characteristics. These structures include but are not limited to the following:

- 1. The Bank of Alaska building at 6<sup>th</sup> and Broadway.
- 2. The World War II Quonset Hut at 7<sup>th</sup> and Spring.
- 3. The World War II Commissary building that is part of the Soapy Smith Museum complex on 2<sup>nd</sup> Avenue.
- 4. The World War II barracks building on 4<sup>th</sup> Avenue.

Official Use (	Only			
Pla	nning Commission	Fire Dept	<b>Building Official</b>	State Fire Marshal
Granted	ت ت	ם ๋		
Denied				
Conditions, In	structions, Notes:			
Coastal Zone	Management Consiste	ncy Review:		
Application fee:	\$	_ Date paid:	Receipt #	
after this app	plication has been app commission. Please n	roved by the Fire ote that all other	e Department and Build	your permit in the mail ling Official, and/or the the City of Skagway, such

## Please be aware of the following items:

- A permit is a legally binding contract between the builder and the City of Skagway. It is granted on the express
  condition that the construction shall, in all respects, conform to the ordinances of this jurisdiction including zoning
  ordinances, which regulate the construction and use of buildings, and the currently adopted International Building
  Codes. This permit may be revoked at any time upon violation of any ordinances or codes.
- The Code Enforcement Office must be notified in advance of any construction work and requires a minimum of 5 inspection calls: footings (prior to placement of forms), foundation (prior to pour with steel in place), slab or under floor, framing prior to inside covering, final inspection. Other inspections may also be needed depending upon the type of construction. It is your responsibility to arrange for inspections, and this office should be called at least 24 hours in advance.
- The Code Enforcement Office reserves the right to reject any work that has been concealed without first having been inspected and approved by this department in accordance with all applicable codes.
- A copy of APPROVED construction documents (building plans and other supporting documents) must remain at the building site at all times during construction.
- Any deviation from the approved plans must be authorized and approved subject to the same procedure for the original set of plans.
- Permits are valid for a period of 18 months and work must start within 6 months.
- Final inspection call shall not be made until all construction work is completed and heating apparatus is installed and functional. Final finish applications not required.
- Final inspection and Certificate of Occupancy must be obtained before occupying building.
- The Code Enforcement Office will do everything reasonable and prudent to help you achieve your goal. However, we will not do the work on construction documents for you.

# 19.08.020 Provision of off-street parking. Provisions at (A)(1)(d) shall apply in the Skagway Historical Zoning District.

- d. Business establishments in the Business-Skagway Historical Zoning District:
- (i) For each dwelling unit, one (1) private parking space.
- (ii) Commercial vehicles. The owner or operator of any commercial enterprise involving use of commercial vehicles shall provide and utilize off-street parking adequate to park all vehicles used by that enterprise for commercial purposes, but may be located outside the business Skagway Historical Zone provided that provisions of SMC 19.06 are met.


## B. General Conditions.

- 1. Every lot or parcel of land used as a public parking area shall be developed as follows, subject to the approval of the plans by the planning commission:
- a. Such area shall be adequately and satisfactorily surfaced;
- b. Where such area adjoins the side of a lot in an R district, it shall be separated from such lot by a fence not less than four feet (4') or more than six feet (6') in height. Such fence shall be maintained in good condition;
- c. Any lights provided to illuminate such parking area shall be so arranged as to reflect the light away from adjoining premises and streets.
- 2. In the case of a use not specifically mentioned in this section, the requirements for off-street parking facilities shall be the same as the above-mentioned use that, in the opinion of the planning commission, shall be deemed most similar.
- 3. Detailed plans for driveways shall be submitted to the planning commission for approval with regard to the location and relation of the same to the public street or highway.
- 4. All parking spaces provided pursuant to this section shall be:
- a. On the same lot with the main use they serve;
- b. On an adjoining lot; or
- c. On any lot within one hundred fifty feet (150') of the use if the Planning Commission determines that it is impractical to provide parking on the same lot.
- 5. No existing parking area, and no parking area provided for the purpose of complying with the provisions of this title shall hereafter be relinquished or reduced in any manner below the requirements herein established.
- 6. Detailed plans for all parking and loading areas shall accompany the building plans when the application for building permit is made. Such plans shall show following:
- a. Area of the plot involved:
- b. Layout and dimensions of each parking space; and
- c. Entrance and exit to the parking area.

## 19.02.010 **Definitions.**

"Parking Space, Private", "Private parking space" means any automobile parking space not less than ten feet (10') wide and twenty feet (20') long.

"Parking Space, Public", "Public parking space" means an area of not less than two hundred fifty (250) square feet, accessible from streets and alleys, for the storage of passenger motor vehicles operated by individual drivers.

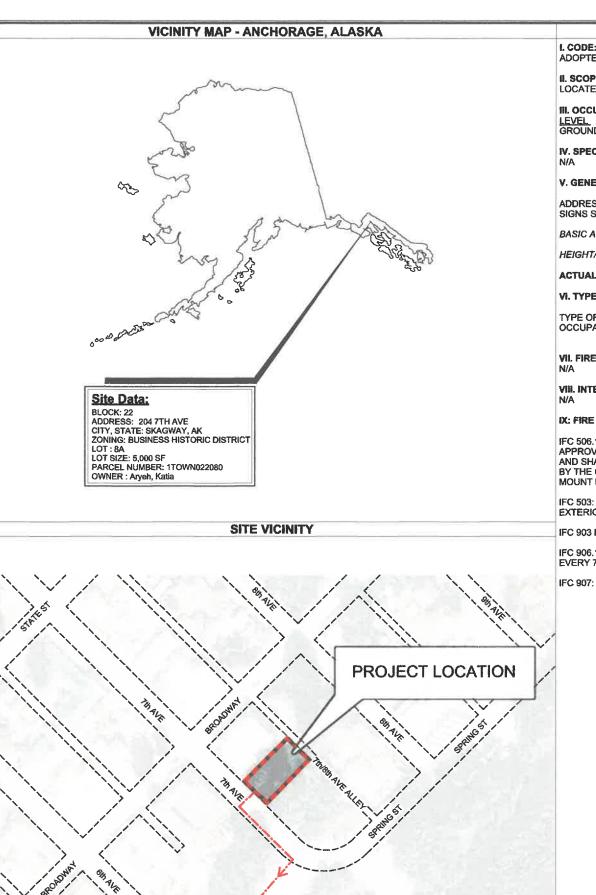

PUBLIC RESTROOMS WITHIN 480 FEET

I. CODE: 2021 INTERNATIONAL BUILDING CODE AS ADOPTED BY THE STATE OF ALASKA TITLE 13.

II. SCOPE: NEW CONSTRUCTION , NEW BUILDING LOCATED IN THE HISTORIC DISTRICT OF SKAGWAY, AK

III. OCCUPANT CLASSIFICATION:

IV. SPECIAL DETAILED OCCUPANCY REQUIREMENTS

## V. GENERAL HEIGHTS AND AREAS

ADDRESS IDENTIFICATION: 20" TALL x 10" WIDE NUMBERS SIGNS SHALL BE PERMITTED SEPARATELY

BASIC ALLOWABLE (MOST RESTRICTIVE IBC T503): M

HEIGHT/STORY/AREA: 40 FT / 1 STORY / 9,000 SF

ACTUAL HEIGHT/STORY/AREA: (31.5) FT / 1 STORY / 360 SF

#### VI. TYPES OF CONSTRUCTION

TYPE OF CONSTRUCTION REQUIRED: VB OCCUPANT GROUP CLASSIFICATION : M

VII. FIRE RESISTANCE REQ'D

**VIII. INTERIOR FINISHES TABLE** 

### IX: FIRE PROTECTION SYSTEMS

IFC 506.1: PROVIDE KNOX BOX: "KEY BOX SHALL BE OF AN APPROVED TYPE LISTED IN ACCORDANCE WITH UL 1037, AND SHALL CONTAIN KEYS TO GAIN ACCESS AS REQUIRED BY THE CODE OFFICIAL." MOUNT KNOX BOX AT 66" AFG

IFC 503: FIRE APPARATUS ROAD WITHIN 150' OF ALL EXTERIOR WALLS MEASURED BY WALKING DISTANCE.

IFC 903 NFPA 13 SPRINKLER: NOT REQUIRED

IFC 906.1: PORTABLE FIRE EXTINGUISHERS REQUIRED: EVERY 75'

IFC 907: MANUAL PULL FIRE ALARM: NOT REQUIRED

# **CODE REVIEW**

### X. MEANS OF EGRESS

OCCUPANT LOAD:

BUSINESS AREA 1/60 = 6 OCC

MAXIMUM COMMON PATH OF 75' (TBL1006.2.1)

# XI: ACCESSIBILITY

**NEW CONSTRUCTION & ALTERATIONS REQUIRE** COMPLIANCE WITH ACCESSIBILITY WITH REGARD TO TOILET FACILITIES, DRINKING FOUNTAINS, AND PRIMARY FUNCTION.-PER ICC/ANSI A117.1-2009

### XII: INTERIOR ENVIRONMENT

LIGHTING NATURAL

NATURAL VENTILATION

OPENABLE PORTION NOT LESS THAN 4% OF FLOOR AREA

ATTIC ACCESS: AN OPENING NOT LESS THAN 20"X30" SHALL BE PROVIDED TO ANY ATTIC AREA HAVING A CLEAR HEIGHT OF OVER 30", CLEAR HEADROOM OF NOT LESS THAN 30" SHALL BE PROVIDED IN THE ATTIC SPACE AT OR ABOVE THE ACCESS OPENING. (22"x30" IN IRC)

#### XXIX: PLUMBING FACILITIES

NO RESTROOMS REQUIRED DUE TO THE ACCESSIBILITY OF EXISTING PUBLIC RESTROOMS WITHIN 500 FT OF THE BUILDING

## SKAGWAY MUNICIPAL CODE REQUIREMENT

SPRINKLER SYSTEM IS REQUIRED NFPA-13 IN BUILDINGS OVER 500 SF

MAXIMUM BUILDING HEIGHT 35 FT IN THE HISTORIC

# INDEX

Vicinity, Index & Code Review G-1

# **Architectural**

A-0.1 Site Plan **Full Property** A-0.2

A-1.1 Level One Floor Plan

Roof Plan A-2.1 A-3.1 Sections

A-4.1 **Details & Schedules** 

A-5.1 Elevations

A-7.1 3D

A-7.2 3D



JOB: # 22 M #


AECL1613 etermine design llc A 6 E FIREWEED LN, STE A NCHORAGE, AK 99503 fice: (907)339-9100

Sheet Issue Date:

3/25/2024 10:26:38 AM Drawn by: Checked by: DHC





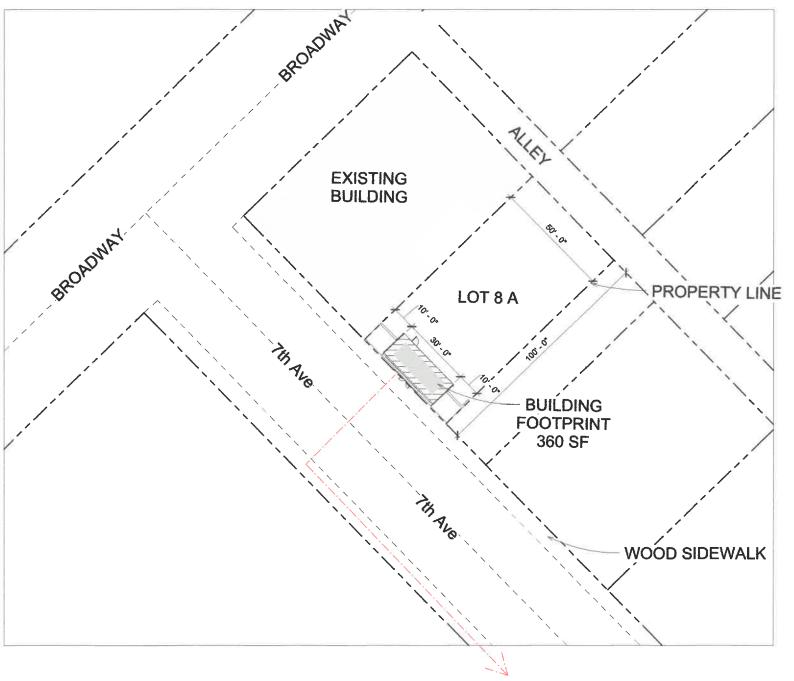

PATH TO RESTROOMS LESS THAN 500 FT

1 Site/Code Plan




JOB: # 22 M #




Determine DESIGN LLC AECL 1613 506 E FIREWEED LN, STE A ANCHORAGE, AK 99503 Office: (907)339-9100 Sheet Issue Date:

3/25/2024 10:26:38 AM

Project Title: Skagway Storage
Prepared for: Katia Aryeh
Sheet Title: Site Plan
Address: 204 7th Ave, Skagway, Ak 99840

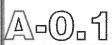

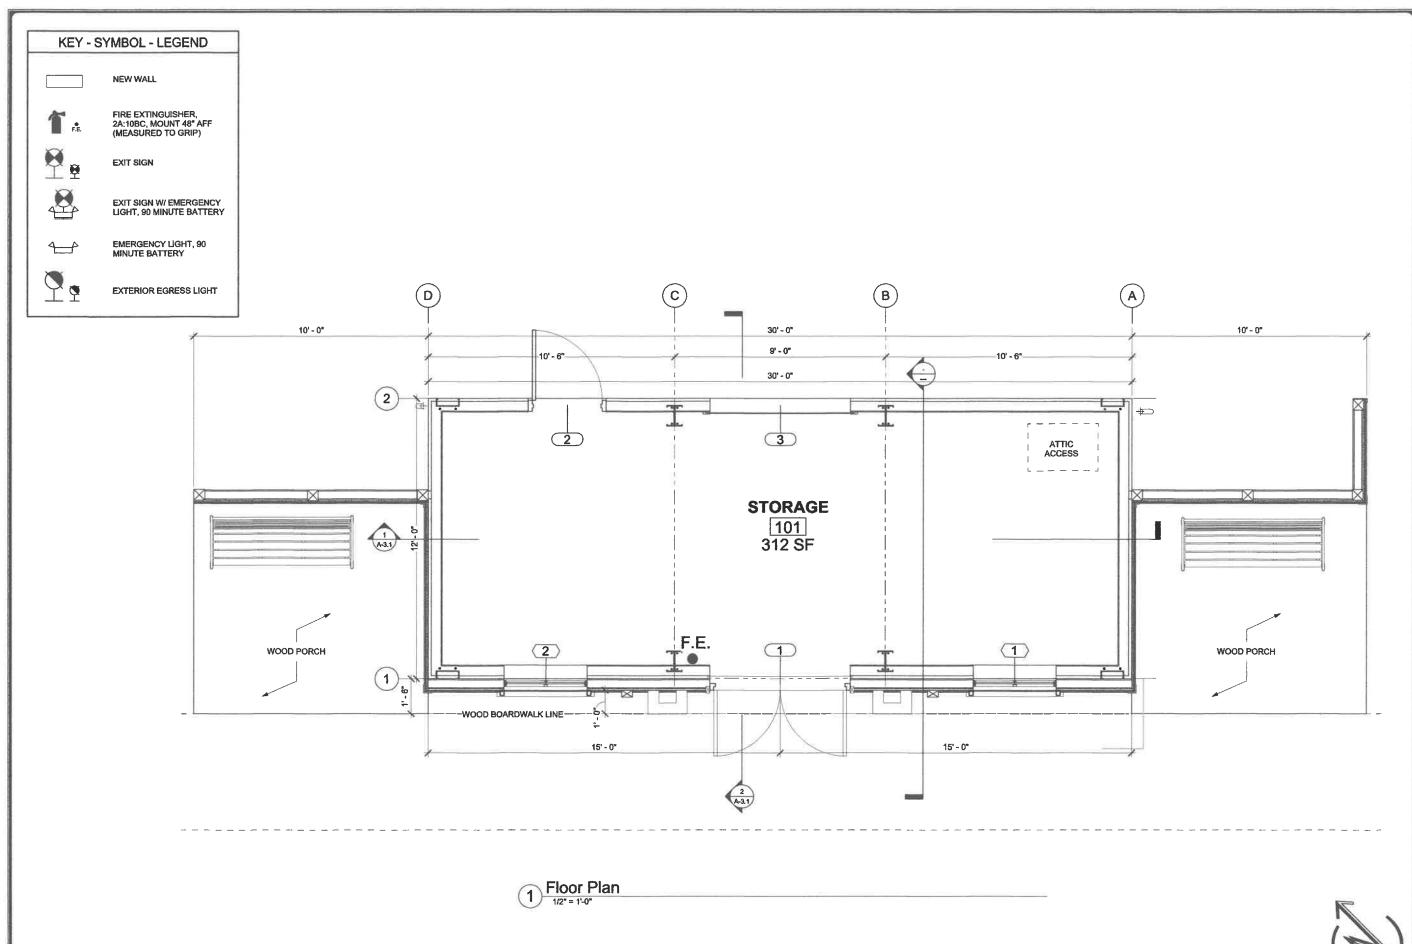

JOB: # 22 M #

Determine


Determine DESIGN LLC AECL1613 506 E FIREWEED LN, STE A ANCHORAGE, AK 99503 Office: (907)339-9100

Sheet Issue Date: 3/25/2024 10:26:38 AM Drawn by: MO Checked by: DHC



Katia Aryeh

Skagway Storage Project Title: 9 Prepared for: 14 Sheet Title: 12

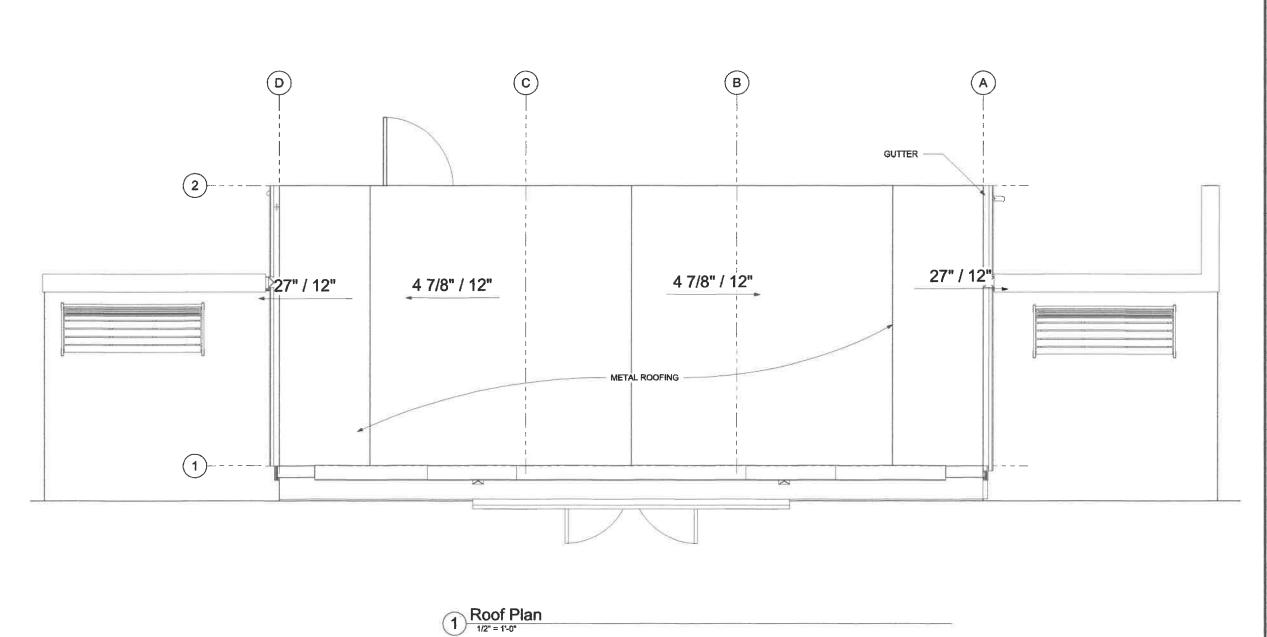

JOB: # 22 M #



Determine DESIGN LLC AECL1613
506 E FIREWEED LN, STE A
ANCHORAGE, AK 99503
LF Office: (907)339-9100

Sheet Issue Date: 3/25/2024 10:26:39 AM Drawn by: MO Checked by: DHC

Project Title: Skagway Storage
Prepared for: Katia Aryeh
Sheet Title: Roof Plan
Address: 204 7th Ave, Skagway, Ak 99840



2 (B) (D) (c) (A) Roof Peak 30' - 2" 1 A-4.1 Parapet 26' - 0" 12' - 0" B.O Roof 17' - 0" 30' - 0" 3' - 10" 3, - 0,, 22" - 0" Lavel 1 0' - 0" Section 1 2 Section 2

JOB: # 22 M #

Determine

Determine DESIGN LLC AECL1613
Fig. 506 E FIREWEED LN, STE A
STE ANCHORAGE, AK 99503
Fig. Office: (907)339-9100
Fig. dan@determinedesign.com Sheet Issue Date: 3/25/2024 10;26:39 AM Drawn by: MO Checked by: DHC

204 7th Ave, Skagway, Ak 99840

Project Title: Skagway Storage
Prepared for: Katia Aryeh
Sheet Title: Sections
Address: 204 7th Ave, Skagw

A-3.1

		R	loom :	Sched	ule		
#	Name	Area	Wall Finish	Ceiling Finish	Base Finish	Floor Finish	Comments
101	STORAGE	312 SF					

		D	oor S	ched	ule	
Door #	Width x Height	Туре	Door Material	Frame Material	Hardware Group	Comments
1	72"x84"	Α	WD	WD	E	
2	36"x80"	В	WD	WD	E	
3	72"x120"	С	HM	HM	E	

DOOR SCHEL	<b>JULE LEGEN</b>	D
		_

HOLLOW METAL SOLID CORE WOOD WD:

DOOR CLOSER WEATHERSTRIPPING KICKPLATE 2. 3.


# DOOR HARDWARE SCHEDULE LEGEND

L: PASSAGE LATCH, NO LOCK OPTION
E: ENTRY LATCH, COMMERCIAL LOCK
PR: PRIVACY LATCH
C: KEYED LATCH, KEY ONLY OPERATION
P: PUSH / PULL
1: PROVIDE PANIC HARDS

DOOR TYPES					
ELEVATION	PLAN	DESCRIPTION			
		TYPE A DOUBLE LEAF, HINGED LITE			
		TYPE B FLUSH SINGLE LEAF, HINGED LITE			
		TYPE C ROLL-UP DOOR			

Window Schedule					
Window #	Width x Height	Sill Height	Туре	Comments	
1	43"x77"	36"	A		
2	43"x77"	36"	Α		
3	39"x51"	209"	В	FALSE WINDOW	

WINDOW TYPES						
ELEVATION	PLAN	DESCRIPTION				
		TYPE A FIXED, WOOD FRAMED WITH MULLIONS				
		TYPE B FIXED, WOOD FRAMED WITH MULLIONS FALSE WINDOW PROVIDE VINYL COVERING ON GLASS				

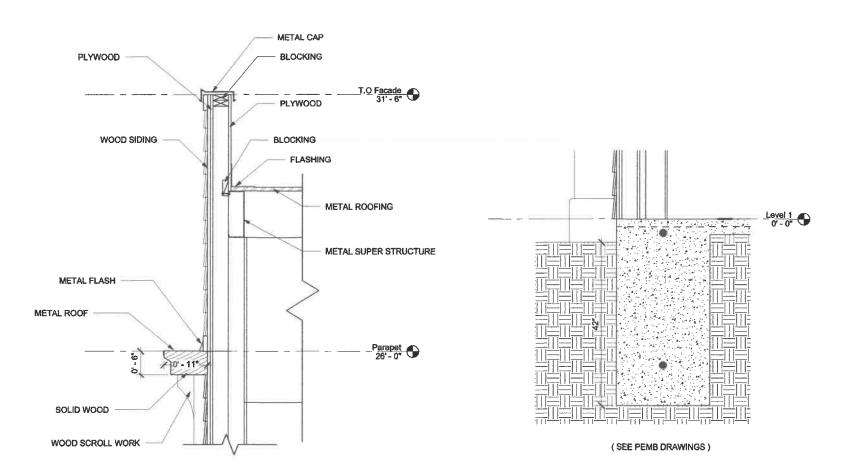

Facade Wall Connection

Footing 1" = 1'-0"

JOB: # 22 M #

Determine

Determine DESIGN LLC AECL1613
506 E FIREWEED LN, STE A
ANCHORAGE, AK 99503
FIGURE (907)339-9100

Sheet Issue Date:

3/25/2024 10:26:40 AM Drawn by: MO Checked by: DHC

Details & Schedules 204 7th Ave, Skagway, Ak 99840 Katia Aryeh

Skagway Storage

Prepared for: P Project Title:





NOTE: USE HALF INDICATED SCALE FOR 11X17 DRAWINGS

JOB: # 22 M #

Determine DESIGN

Determine DESIGN LLC AECL1613
566 FIREWEED LN, STE A
ANCHORAGE, AK 99503
F. Coffice: (907)339-9100

Sheet Issue Date: 3/25/2024 10:26:41 AM Drawn by: MO



Skagway Storage Katia Aryeh

Project Title: S Prepared for: K Sheet Title: E

Elevations 204 7th Ave, Skagway, Ak 99840

A-5.1 C24-



Determine DESIGN LLC AECL1613

Signal and Control of the Control o

Sheet issue Date:
3/25/2024 10:26:45 AM
Drawn by: MO
Checked by: DHC







Project Title: Skagway Storage
Prepared for: Katia Aryeh
Sheet Title: 3D
Address: 204 7th Ave, Skagw


204 7th Ave, Skagway, Ak 99840

<u>a-7.1</u> C24-\_

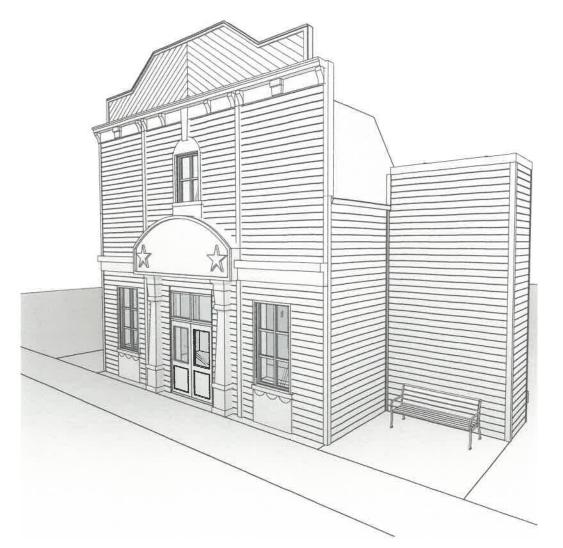

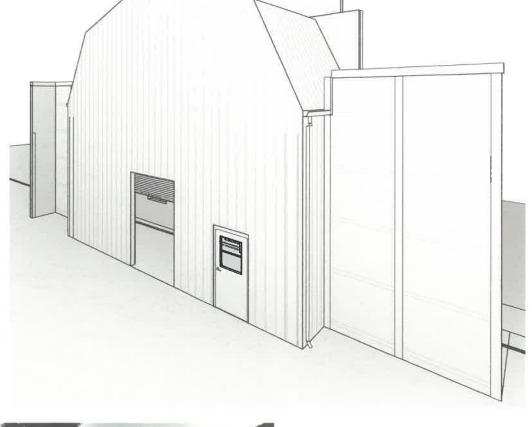



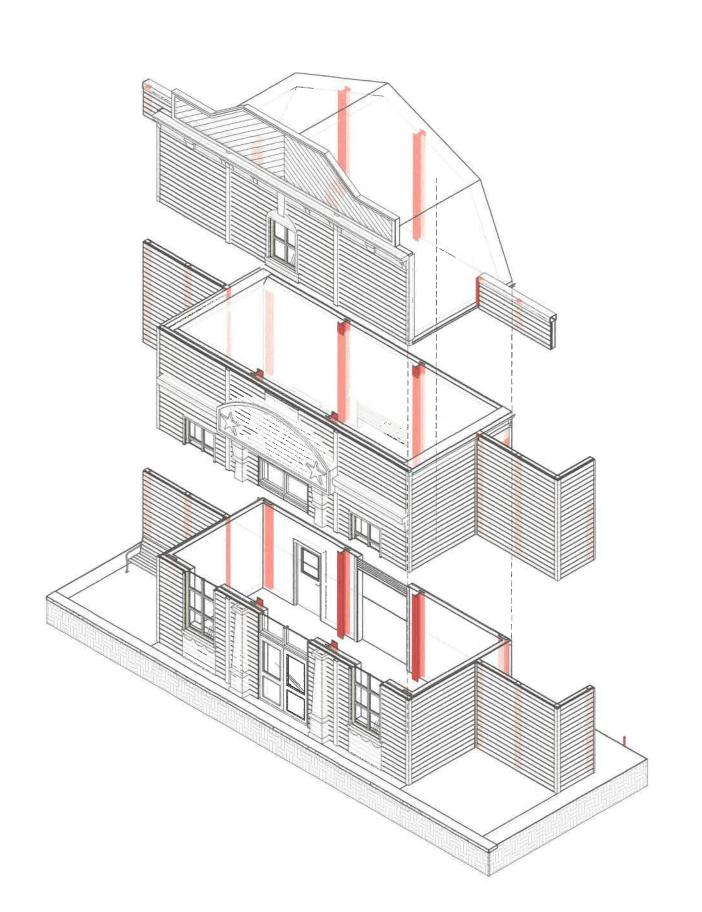

JOB: # 22 M #



Determine DESIGN

Determine DESIGN LLC AECL1613
506 E FIREWEED LN, STE A
ANCHORAGE, AK 99503
FIRE Office: (907)339-9100

Sheet Issue Date: 3/25/2024 10:26:46 AM Drawn by: MO

Project Title: Skagway Storage
Prepared for: Katia Aryeh
Sheet Title: 3D
Address: 204 7th Ave, Skagw

A-7.2 C24-



Receipt Number:

R00020210

Cashier Name:

Stacy Fairbanks

Terminal Number:

Receipt Date: 3/18/2024 11:53:07 AM

**Trans Code: PERMITS - PERMITS** 

2024011

598.00CR

ARYEH, KATIA

028

Account: 2024011 ARYEH, KATIA

598.00CR

LOT 8A, BLOCK 22, PL

\$598.00

**Total Applied Amount:** 

\$598.00

Payment Method: Check

Payor: ARYEH, KATIA

Reference: #13619

Amount:

\$598.00

**Total Payment Received:** 

\$598.00

Change:

\$0.00