


IF THIS BAR DOES NOT MEASURE EXACTLY ONE INCH, THE SCALE OF THIS DRAWING HAS BEEN ALTERED DURING ITS PRODUCTION, AFFECTING ALL LABELED SCALES

1" = 40' SCALE IN FEET

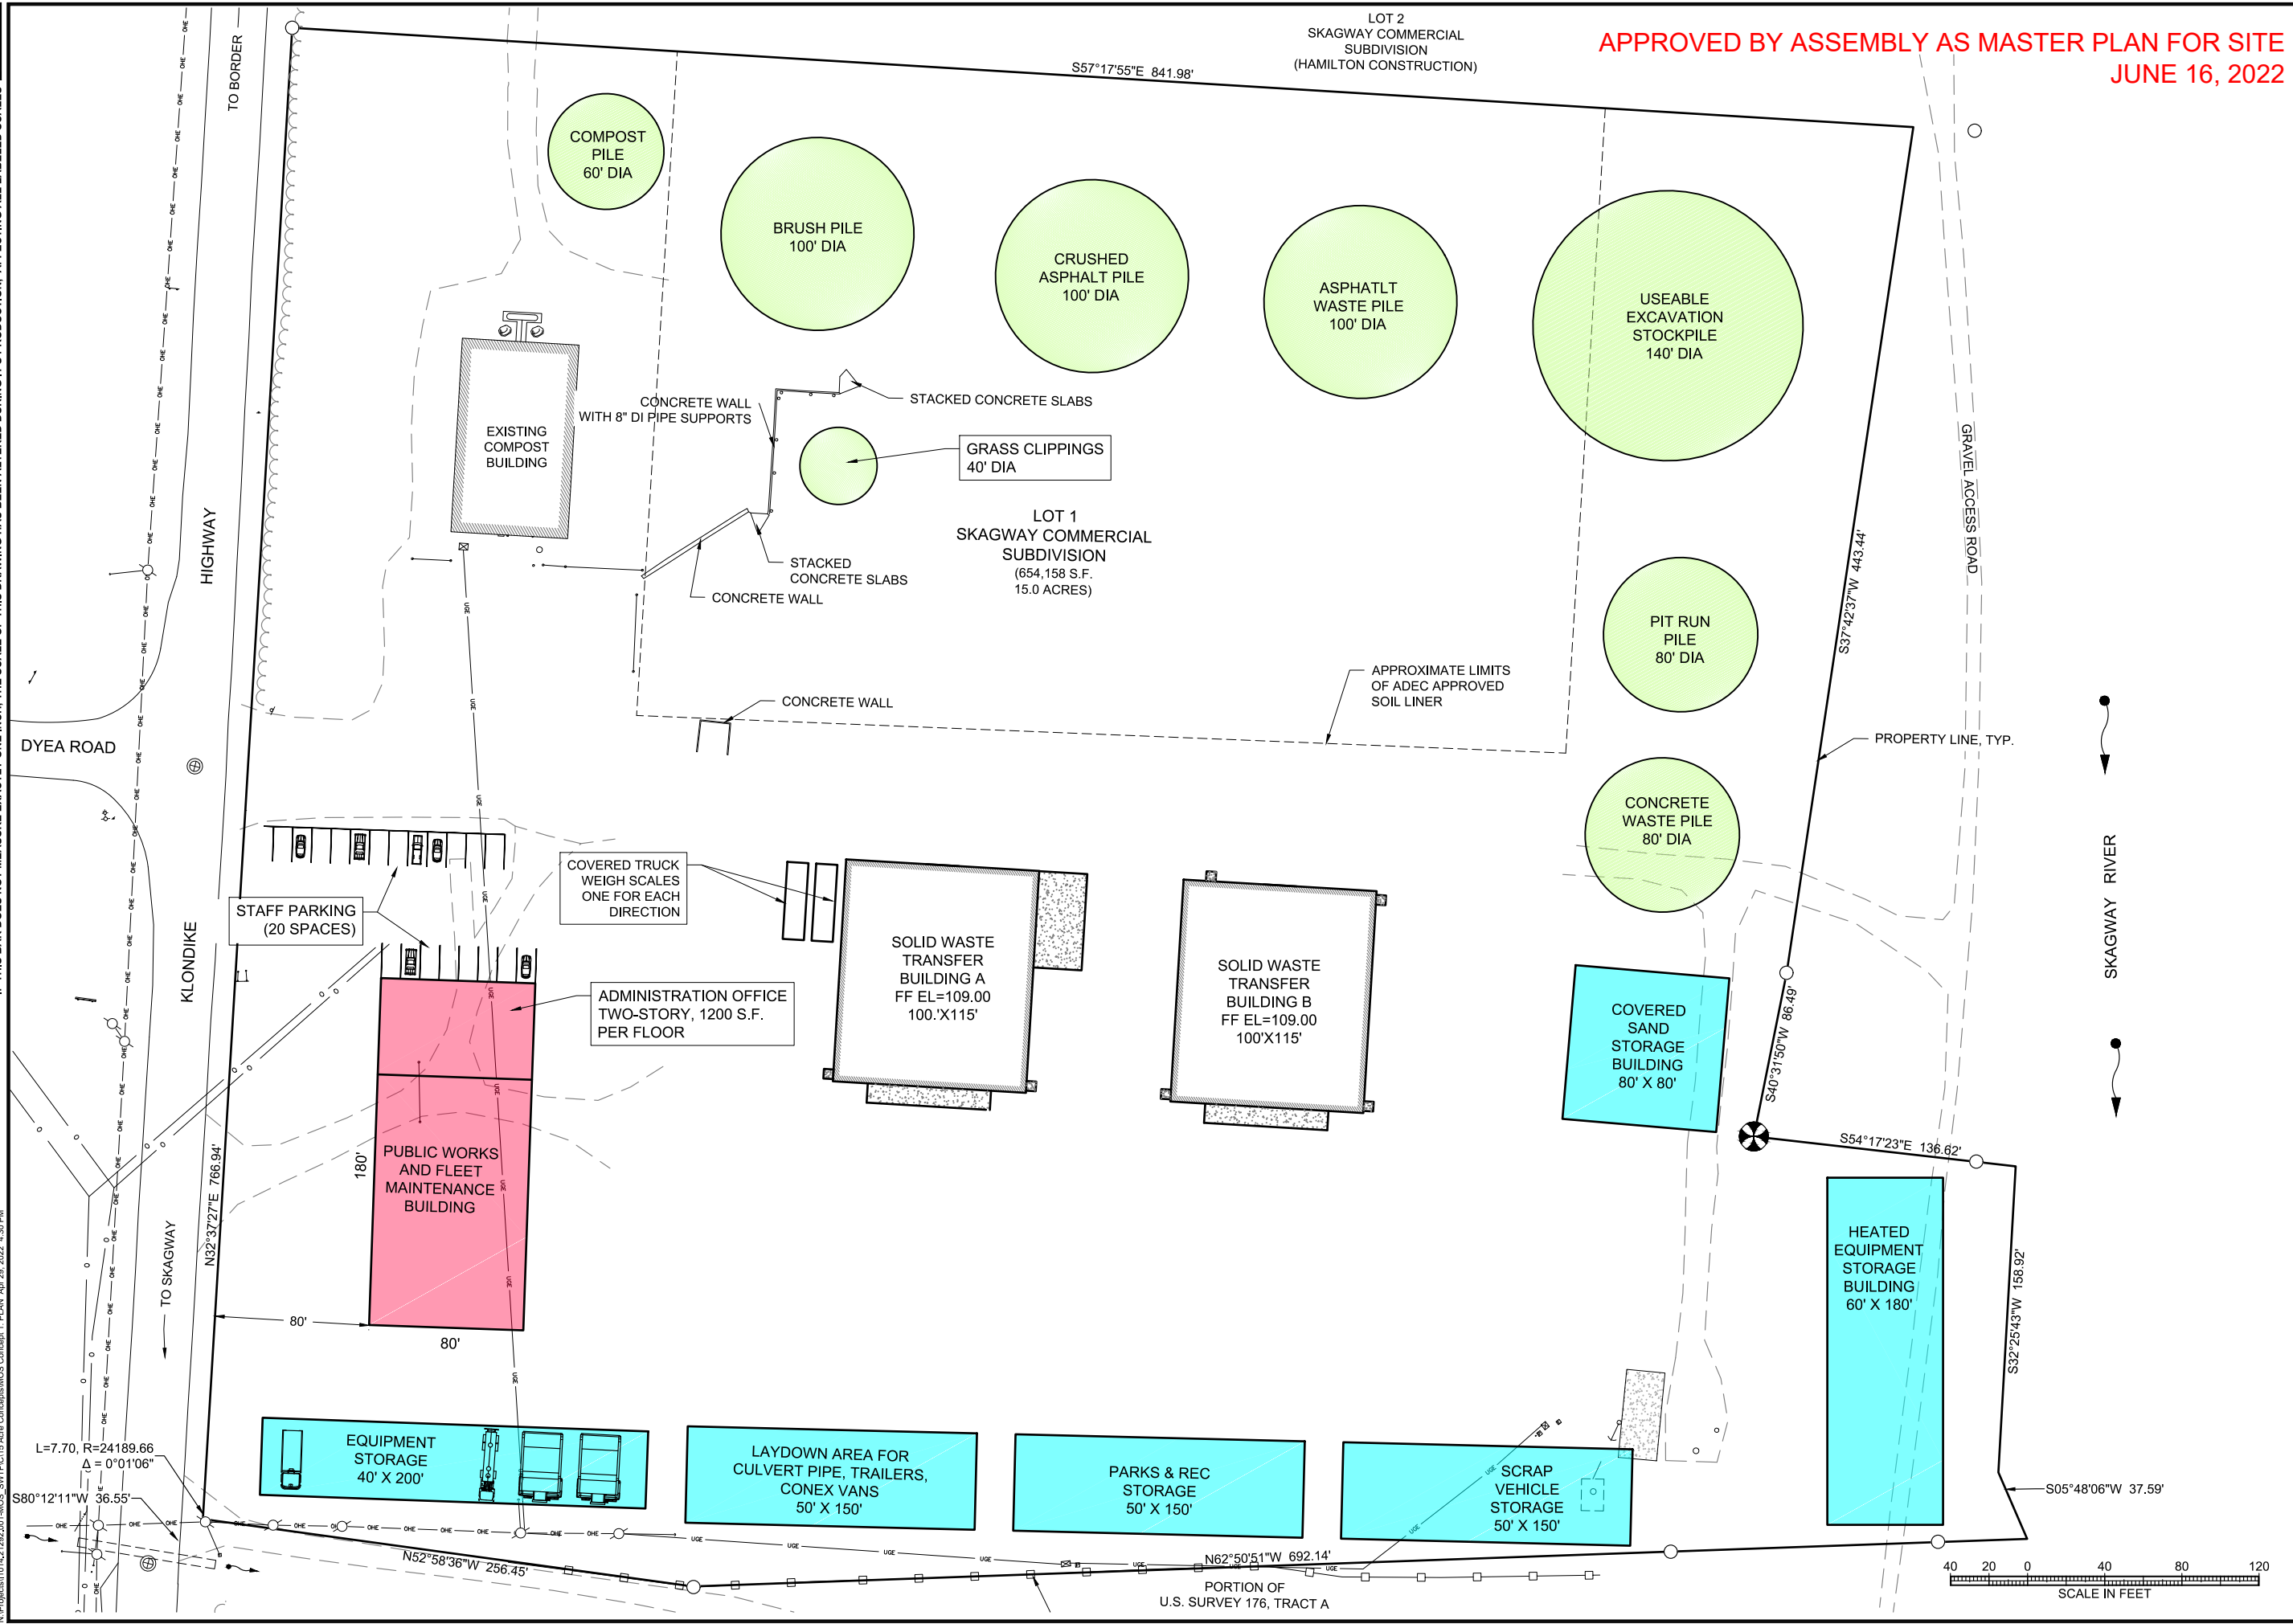

CONSULTANT :

Juneau, AK
 9103 Mendenhall Mall Rd, Ste. 4
 Juneau, AK 99801
 Phone: 907.980.0060
 Fax: 907.586.3771
 AECC-163270

PROJECT :
MUNICIPALITY OF SKAGWAY
15 ACRE MASTER PLAN
SKAGWAY, ALASKA

SHEET TITLE :
CONCEPT No. 1

DESIGN
 DRAWN
 CHECKED
 DATE 04/29/2022

PROJECT No.
11014.21292.001

SHEET NUMBER
1 OF 1